




DEPARTMENT LEGEND

- FIRE
- POLICE
- SHARED


1ST FLOOR: 12,870 GROSS SQUARE FEET

OPTION 1


2ND FLOOR: 663 NET SQUARE FEET

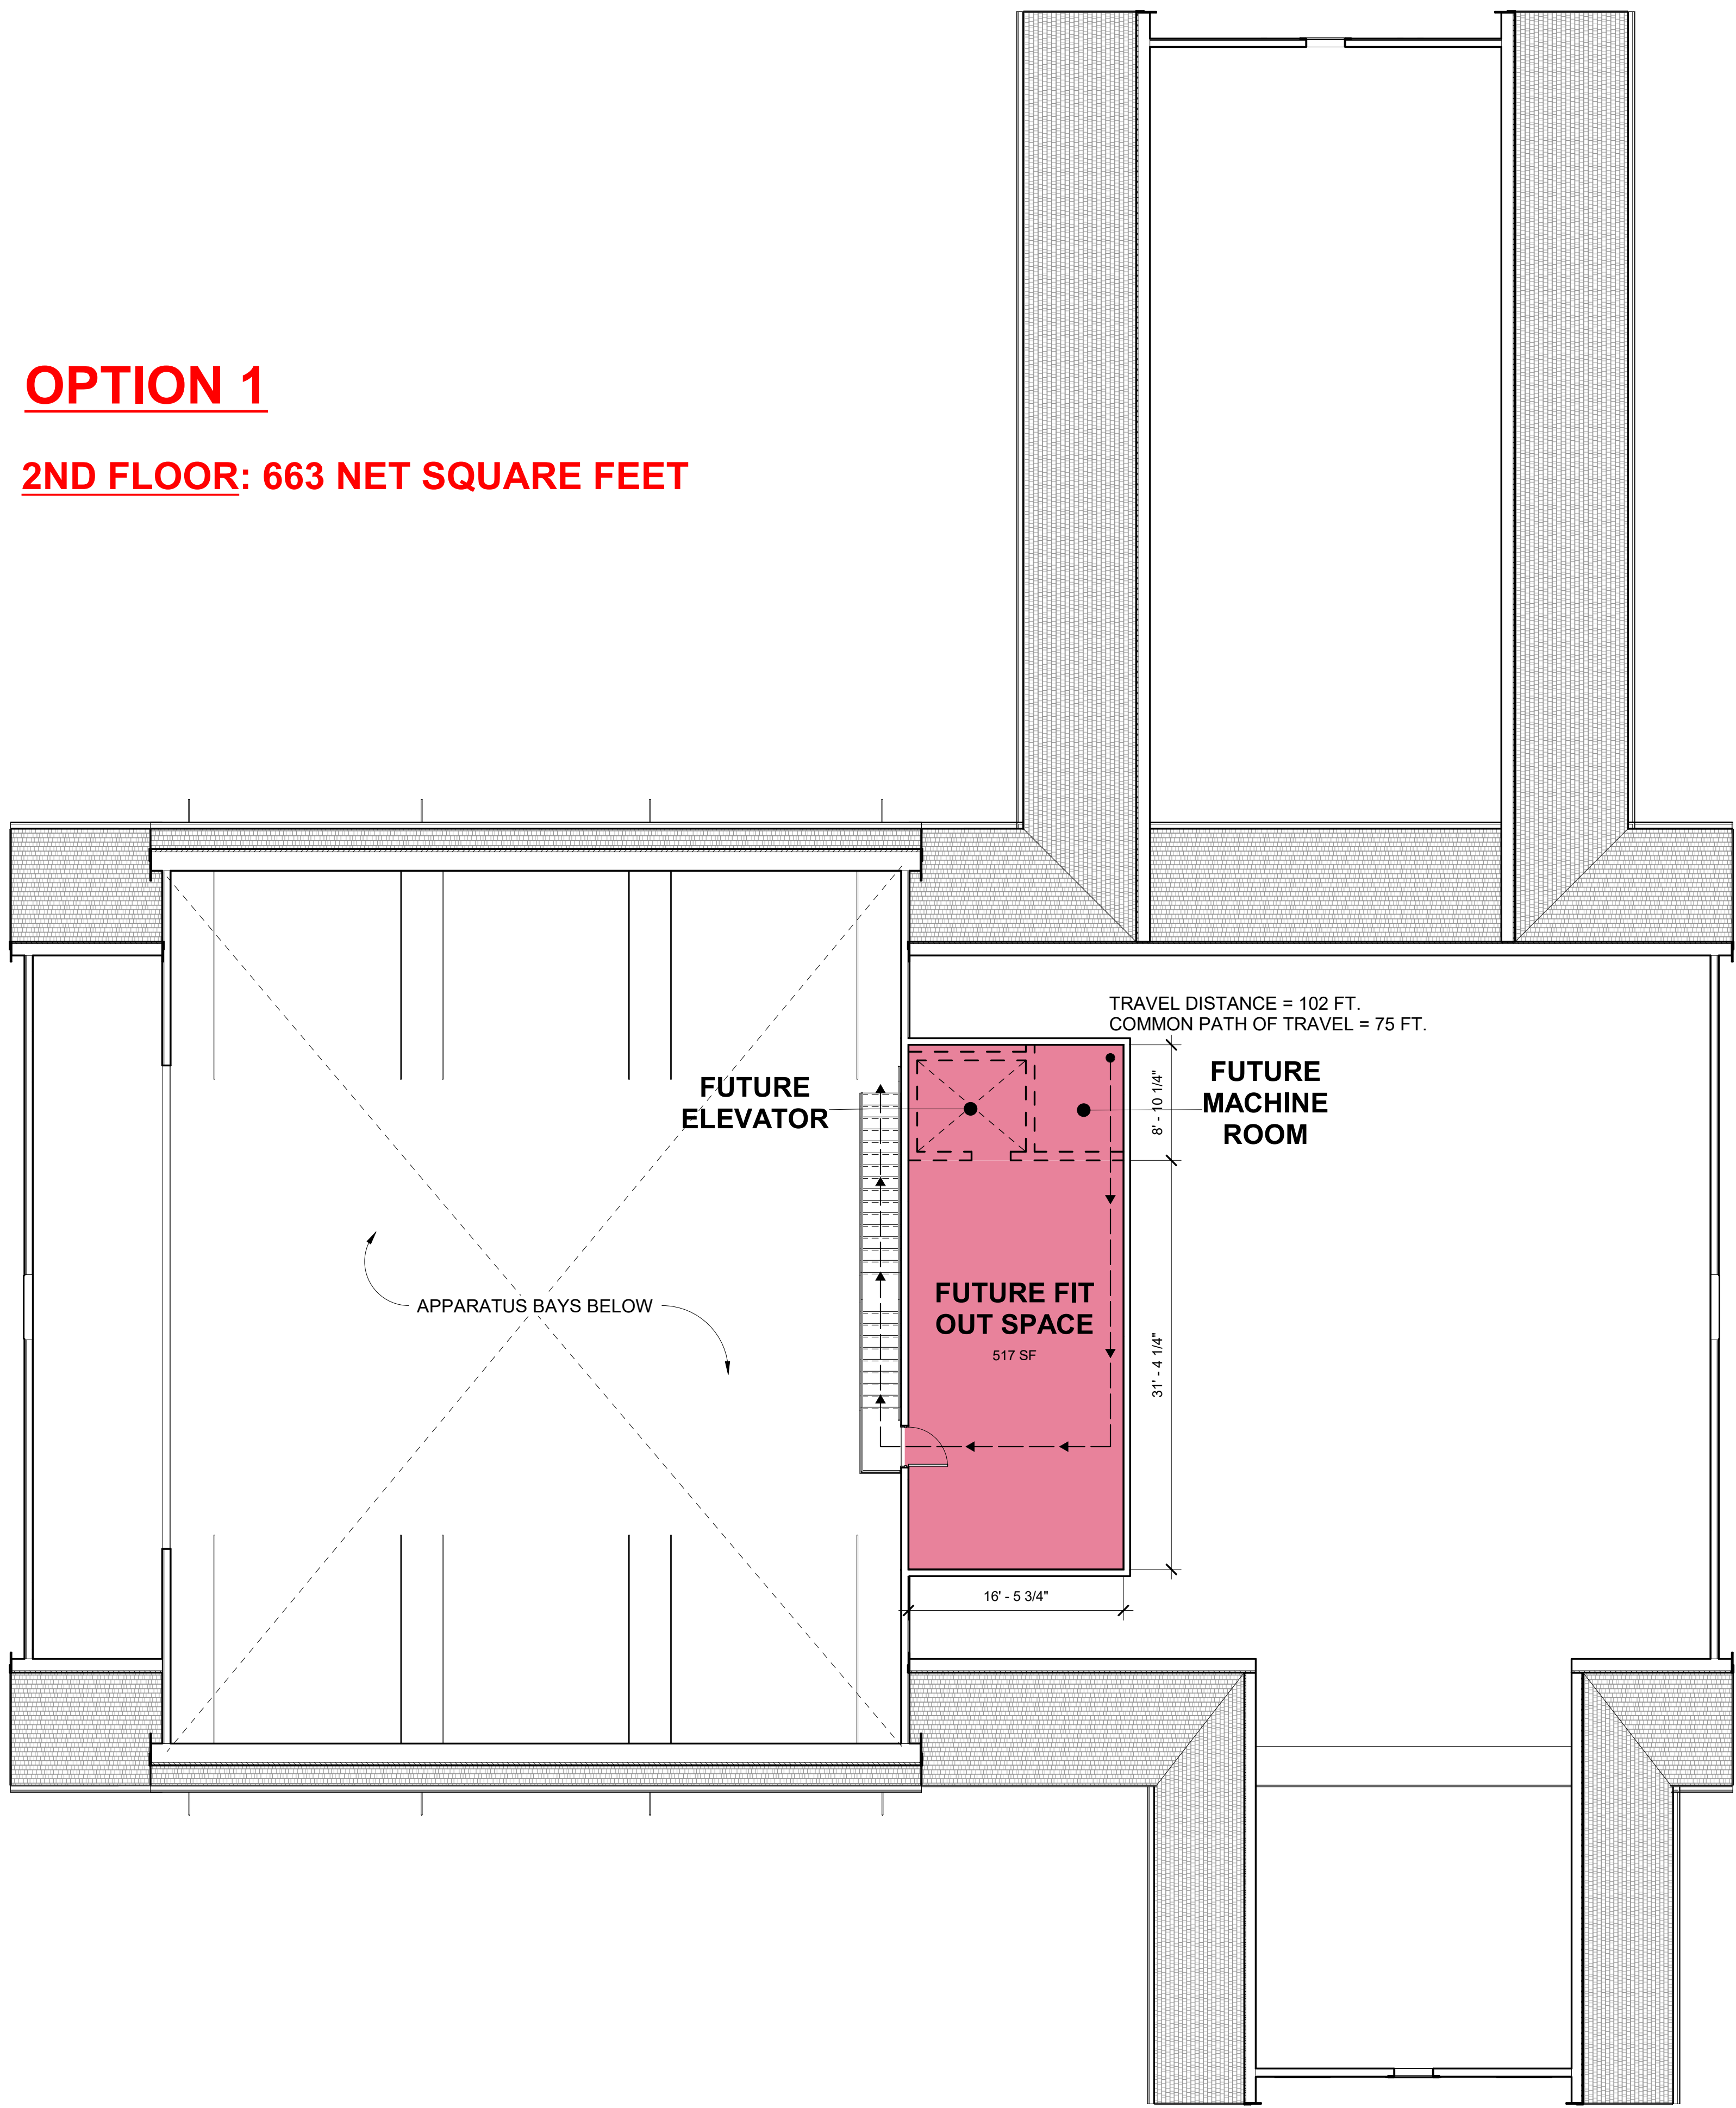

PRINCETON PUBLIC SAFETY BUILDING

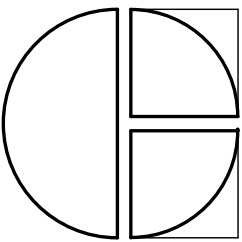

CAOLO & BIENIEK ASSOCIATES, INC.
ARCHITECTURE · PLANNING · INTERIOR DESIGN
521 East Street
Chicopee, Massachusetts
1.413.594.2800
www.cbaarchitects.net

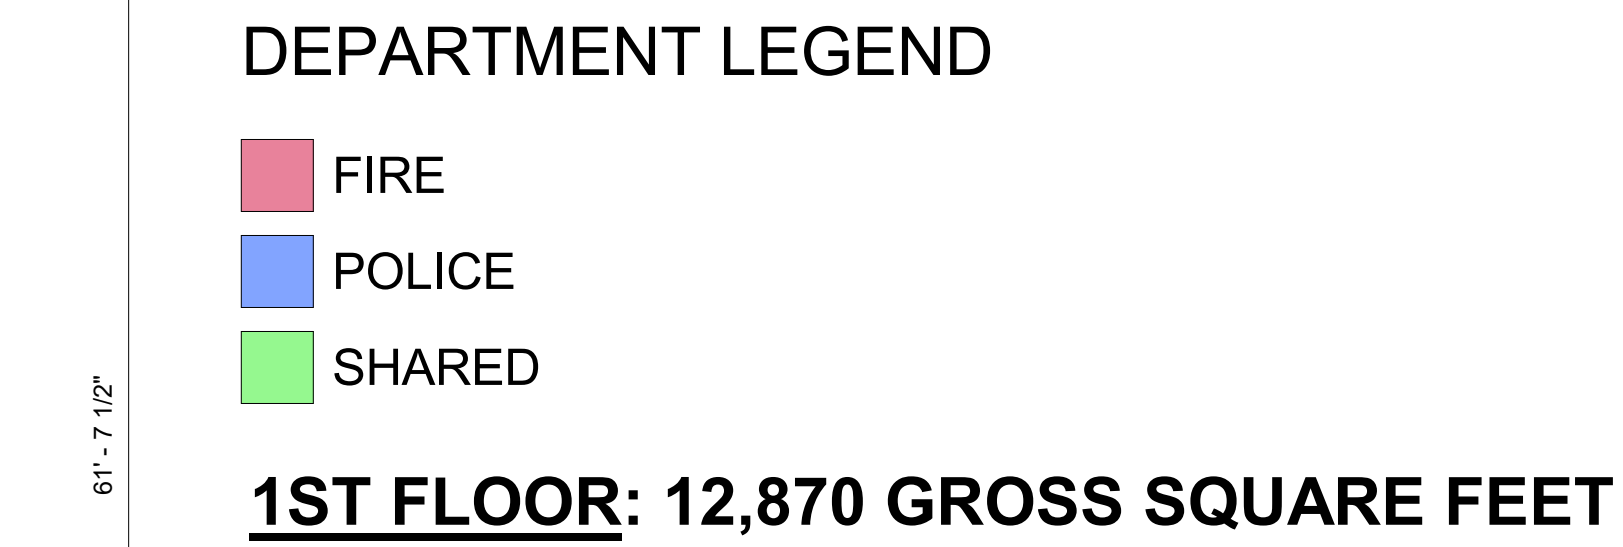




SOUTH - FRONT ELEVATION



EAST - SIDE ELEVATION




NORTH - REAR ELEVATION

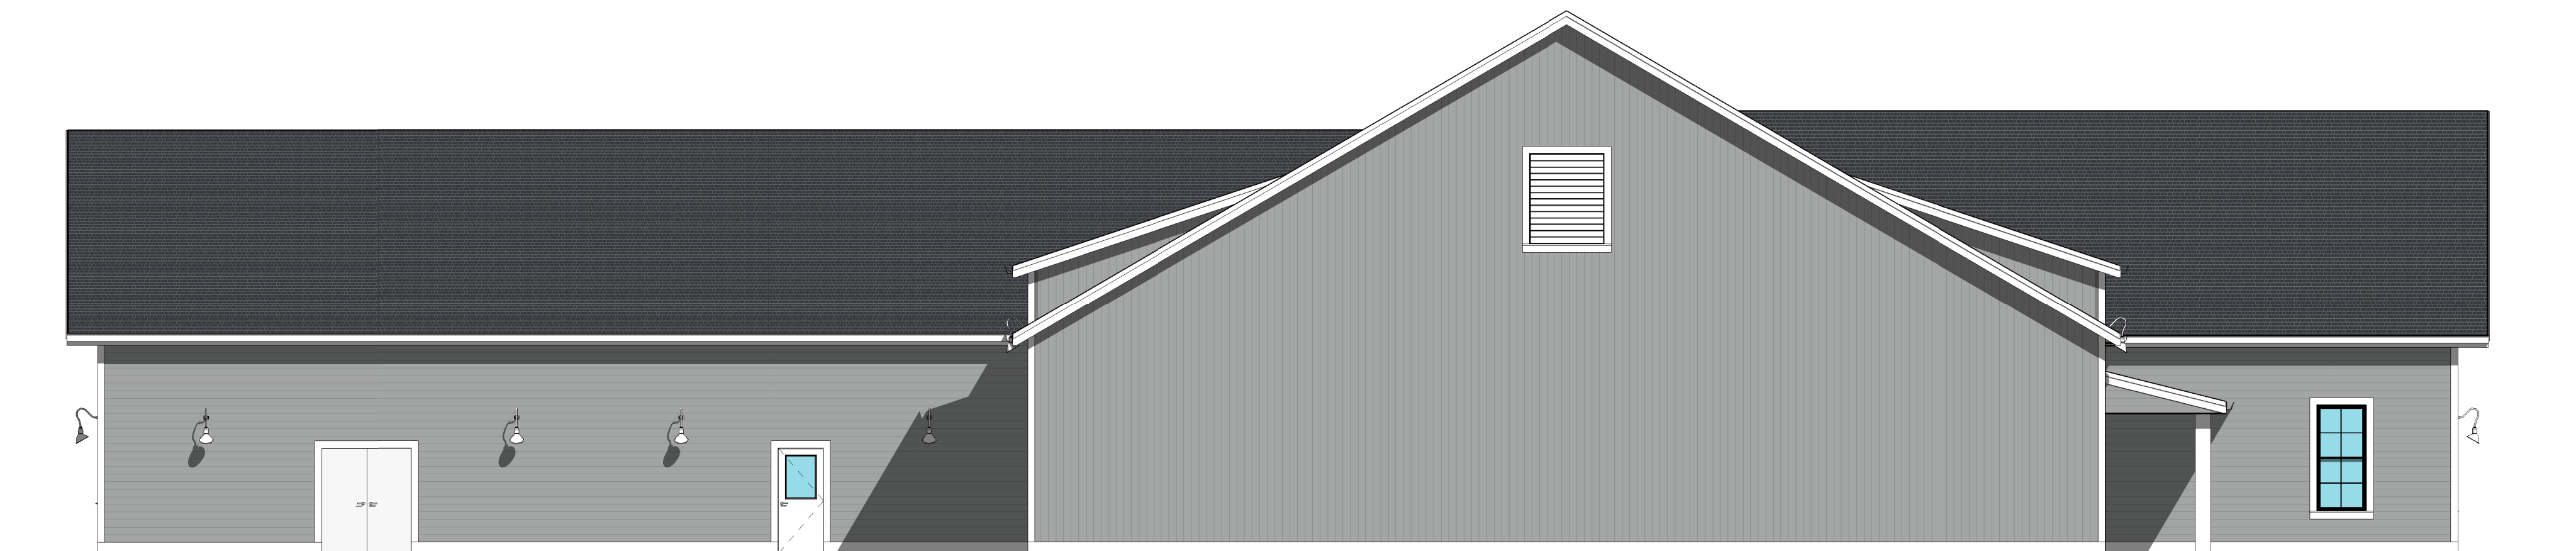

WEST - SIDE ELEVATION

PRINCETON PUBLIC SAFETY BUILDING

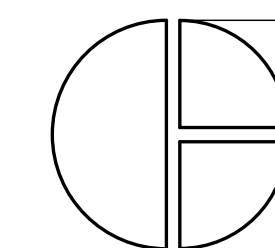

CAOLO & BIENIEK ASSOCIATES, INC.
 ARCHITECTURE · PLANNING · INTERIOR DESIGN
 521 East Street
 Chicopee, Massachusetts 01015
 413.594.2800
 www.cbaarchitects.net