


Andrysick Land Surveying
 A Division of Hancock Associates
 Civil Engineers
 Land Surveyors
 Wetland Specialists

206 WORCESTER RD
 PO BOX 97, PRINCETON, MA 01541
 PH (978) 464-5890, FAX (978) 464-5383
 DWANDRYSICK@HANCOCKASSOCIATES.COM
 WWW.HANCOCKASSOCIATES.COM

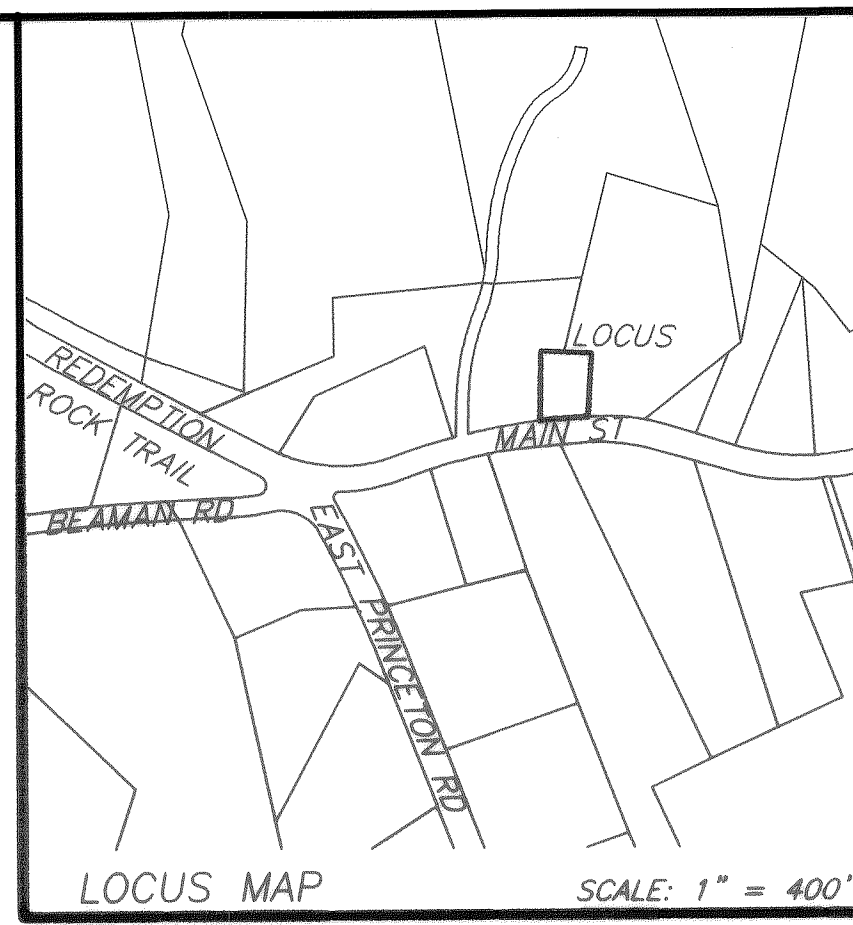


FOR REGISTRY OF DEEDS USE ONLY


MGL C41 S81X SURVEYOR'S CERTIFICATE:
 I HEREBY CERTIFY THAT THE PROPERTY LINES SHOWN ON THIS PLAN ARE THE LINES DIVIDING EXISTING OWNERSHIPS, AND THE LINES OF THE STREETS AND WAYS SHOWN ARE THOSE OF PUBLIC OR PRIVATE STREETS OR WAYS ALREADY ESTABLISHED AND THAT NO NEW LINES FOR DIVISION OF EXISTING OWNERSHIP OR FOR NEW WAYS ARE SHOWN.

Douglas W. Andrysick 4/29/2019
 PROFESSIONAL LAND SURVEYOR DATE

I HEREBY CERTIFY THAT THIS PLAN WAS PREPARED IN CONFORMANCE WITH THE RULES AND REGULATIONS OF THE REGISTERS OF DEEDS OF THE COMMONWEALTH OF MASSACHUSETTS.

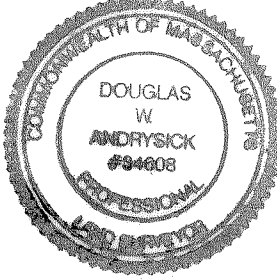


Douglas W. Andrysick 4/29/2019
 PROFESSIONAL LAND SURVEYOR DATE

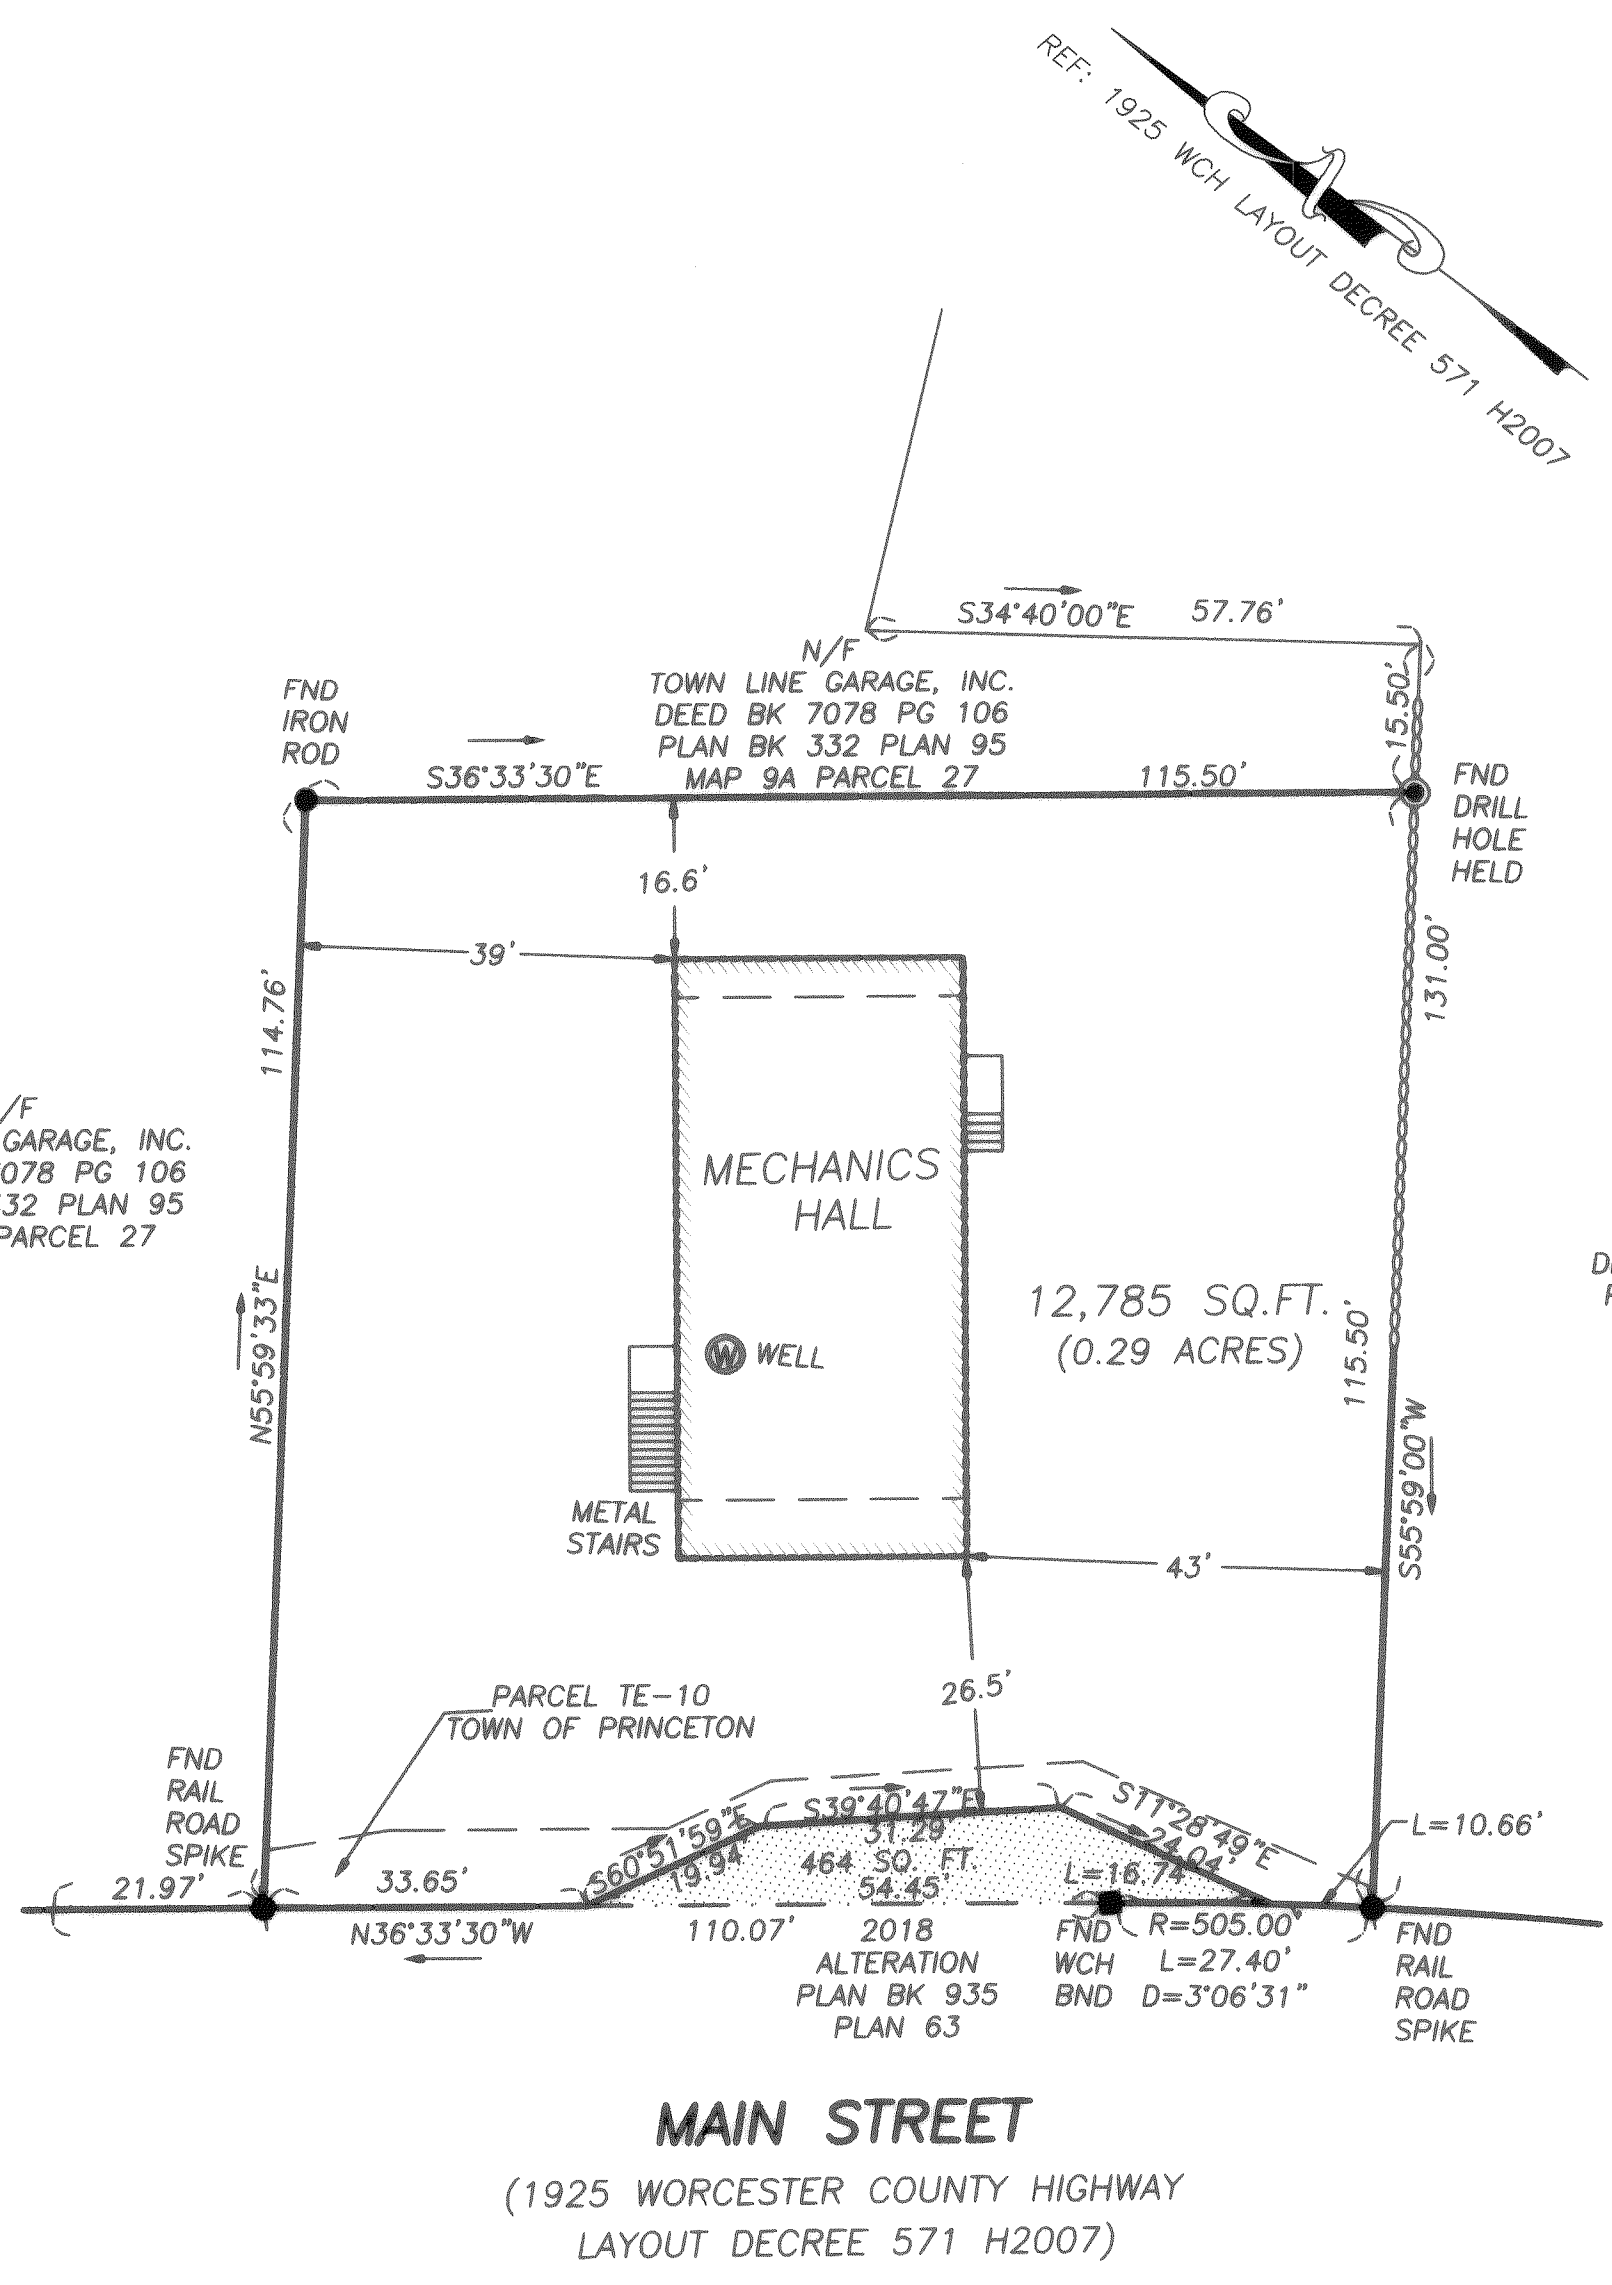

N/F
 LISE A. LEDOUX
 DEED BK 54054 PG 277
 PLAN BK 332 PLAN 95
 MAP 9A PARCEL 27A

LEGEND

	PROPERTY LINE
	STONEWALL
	FOUND IRON ROD
	FOUND WORCESTER COUNTY HIGHWAY BOUND
	FOUND DRILL HOLE
	FOUND RAILROAD SPIKE
	2018 TOWN TAKING MAIN STREET-PLAN BK 935 PLAN 63
	TEMPORARY EASEMENT

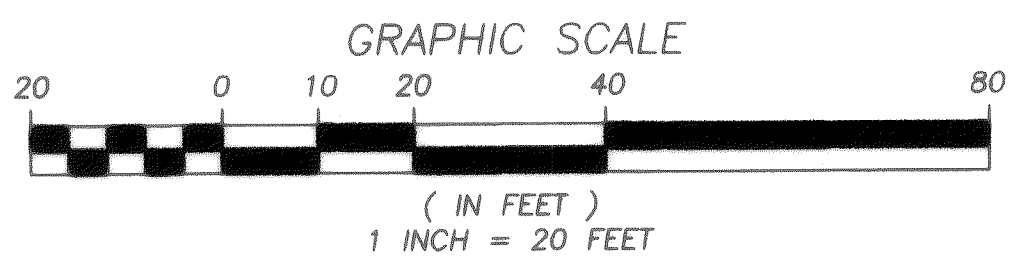

BY	APP	DATE	ISSUE/REVISION DESCRIPTION

DATE: 4/25/19 DESIGN BY:
 SCALE: 1" = 20' DRAWN BY: PMC
 APPRVD. BY: DWA CHECK BY: DWA

PLAN OF LAND
 IN
 PRINCETON, MA
 104 MAIN STREET
 PRINCETON, MA 01541
 MAP 9A PARCEL 31

PREPARED FOR:
 TOWN OF PRINCETON
 6 TOWN HALL DRIVE
 PRINCETON, MA 01541

DWG: 22265-base.dwg	
LAYOUT: 22425-81XPLAN	
SHEET: 1 OF 1	
PROJECT NO.:	22425

RECORD OWNER:
 PRINCETON INHABITANTS

ASSESSOR'S REFERENCE:
 ASSESSOR'S MAP 9A PARCEL 31

DEED REFERENCE:
 DEED BK 501 PG 38

PLAN REFERENCE:
 1925 WORCESTER COUNTY HIGHWAY
 LAYOUT PLAN DECREE 571-H-2007
 2018 TOWN OF PRINCETON ALTERATION
 PLAN BK 935 PLAN 63

ZONING REFERENCE:
 ZONING DISTRICT: BUSINESS